

**NOTICE OF MEETING (•) OF THE
COMMISSIONERS COURT OF JACK COUNTY, TEXAS**

• Assistive Listening Devices Available on Request for Use During Court Session

Notice is hereby given that a Meeting of the above named Commissioners Court will be held on **Friday the 24th day of May, 2013 at 10:30 o'clock a.m.**, in the County Courthouse, Jacksboro, Texas, at which time the following subjects* will be discussed and appropriate action taken, to-wit:

These subjects may or may not be discussed in the order shown. All items listed below as part of the called "Consent Agenda Items" require no deliberation by the Court. Each Court member has the prerogative of removing an item from this agenda so that it may be considered separately.

FILED FOR RECORD

_____ O'CLOCK _____ M.

MAY 21 2013

JANICE ROBINSON, County Clerk
JACK COUNTY, TEXAS

BY _____ ending April 30, 2013; DEPUTY

1. PUBLIC FORUM (Limited to 5 minutes per person);
2. PAYMENT OF CLAIMS;
3. CONSENT AGENDA ITEMS:
 - (a) Approval of Minutes of Meeting of May 13, 2013;
 - (b) Review and Acceptance of Treasurer's and Auditor's Monthly Report for period ending April 30, 2013;
 - (c) Adoption/renewal of order establishing criterion for establishment of County Reinvestment Zone under same terms of the Court's Order of June 27, 2011 (2 year term);
 - (d) Approval of Road Crossing by Targa Midstream Services, LLC on Wesley Chapel Road at Sand Flat Road intersection in Precinct 3;
4. TIMED AGENDA:
5. **EXECUTIVE SESSION: 10:30 A. M.**

Approve modification of offer to Squaw Mountain Ranch Outfitters, LLC from purchase of an easement on 0.66 acres out of the B.B.B. & C. RR Survey, Abstract No. 106 for benefit of construction of replacement bridge on Squaw Mountain Road at the West Fork of the Trinity River from Lateral Road Fund and seek the advise under 551.071 of the Texas Government Code of its attorney regarding pending or contemplated litigation or consultation with its attorney regarding matters protected by the attorney-client privilege;
6. **EXECUTIVE SESSION** in compliance with Section 551.072 of the Texas Government Code, to deliberate the purchase, exchange, lease, or value of real property to be used for Emergency Radio Communications – Sheriff Mayo;
7. Action, if any, on items 5 and 6 above;
8. Discussion of Commissioner Precinct Operations;
9. Update on Courthouse Repair Project 2012 and 2013 details;
10. Update/Consider of steps and measures for restoration/renovation of Courthouse lawn, sprinkler system and landscaping;
11. Consider revising County policy adopted requiring the signature of the department head and either the Auditor, Assistant Auditor, or County Treasure on all departmental checks to same for all checks written in excess of \$500.00;
12. Discussion of status of Commissioners' preparation of sworn annual report;
13. Presentation by County Judge on information received on purchase of new window blinds in courthouse renovation;
14. Adoption of Job Description and form for County Precinct Road Hand;
15. Discussion of termination letter, dated May 17, 2013, on inmate medical services received from Wise County Medical & Surgical Association;
16. Update on Surplus Property Online Auction including submitted list of surplus and or salvage property for approval of sale to the highest bidder at an upcoming county auction;
17. Review of Signage Order for Courthouse – County Judge;
18. Review of Preliminary Report of 2013 values by Jack County Appraisal District;
19. Approval of Invoice for County Historical Commission placement of order of discs for Jack County Geo-Caching Project;
20. FUTURE AGENDA ITEMS; AND;
21. ADJOURNMENT.

Dated this the 21st day of May, 2013


Commissioners Court of Jack County, Texas



Mitchell G. Davenport, Judge of Commissioners Court


I, the undersigned County Clerk, do hereby certify that the above Notice of Meeting of the above named Commissioners Court, is a true and correct copy of said Notice, and that I posted a true and correct copy of said Notice on the bulletin board at the Courthouse door of Jack County, Texas, at a place readily accessible to the general public at all times on the 21st day of May, 2013, and said Notice remained so posted continuously for at least 72 hours preceding the scheduled time of said meeting.

Dated this the 21st day of May, 2013

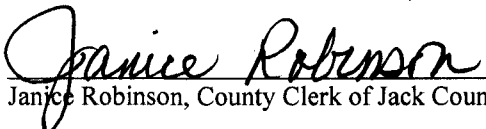

Janice Robinson, County Clerk of Jack County, Texas

By: _____
Deputy Clerk

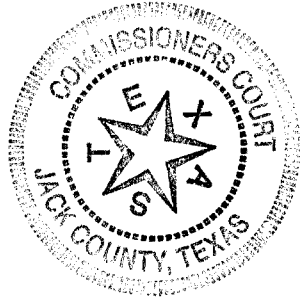

FILED FOR RECORD

O'CLOCK _____ M.

JUN 10 2013

JANICE ROBINSON, County Clerk
JACK COUNTY, TEXAS
BY _____ DEPUTY

MINUTES

On this the 24th day of May, 2013 the Commissioners Court of Jack County, Texas in Regular session at 10:40 a.m. with the following elected officials present:

Fearl F. Smith, Commissioner Pct. 1
James L Brock, Commissioner Pct. 2
James L. Cozart, Commissioner Pct. 3
Terry Ward, Commissioner Pct. 4
Mitchell G. Davenport, County Judge

PUBLIC FORUM

No members from the public spoke.

PAYMENT OF ACCOUNTS AND CLAIMS

All accounts and claims were submitted to the Court for approval. Those submitted were approved and entered into the computer of the County Treasurer. Commissioner Cozart made a motion to pay all bills. Commissioner Brock seconded and the motion carried unanimously.

CONSENT AGENDA ITEMS

- (a) Approval of Minutes of Meeting of May 13, 2013;
- (b) Review and Acceptance of Treasurer's and Auditor's Monthly Report for period ending April 30, 2013;
- (c) Adoption/renewal of order establishing criterion for establishment of County Reinvestment Zone under same terms of the Court's Order of June 27, 2011 (2 year term);
- (d) Approval of Road Crossing by Targa Midstream Services, LLC on Wesley Chapel Road at Sand Flat Road intersection in Precinct 3;

Judge Davenport made a motion to approve the Consent Agenda items. Commissioner Cozart seconded and the motion carried unanimously.

EXECUTIVE SESSION: 10:45 A. M. – 11:14 A. M.

Approve modification of offer to Squaw Mountain Ranch Outfitters, LLC from purchase of an easement on 0.66 acres out of the B.B.B. & C. RR Survey, Abstract No. 106 for benefit of construction of replacement bridge on Squaw Mountain Road at the West Fork of the Trinity River from Lateral Road Fund and seek the advice under 551.071 of the Texas Government Code of its attorney regarding pending or contemplated litigation or consultation with its attorney regarding matters protected by the attorney-client privilege;

Commissioner Ward made a motion to approve paying \$500 for the easement as stated above. Judge Davenport seconded and the motion carried unanimously.

EXECUTIVE SESSION in compliance with Section 551.072 of the Texas Government Code, to deliberate the purchase, exchange, lease, or value of real property to be used for Emergency Radio Communications – Sheriff Mayo;

Judge Davenport made a motion to Table this item to obtain further information. Commissioner Cozart seconded and the motion carried unanimously.

PRECINCT OPERATIONS

Commissioner Ward had recent hail damage at his precinct. The Court was advised by Kim Dungan of the Auditor's Office that only new vehicles have Auto Physical Damage Coverage while all vehicles are covered by Liability Insurance.

COURTHOUSE REPAIR PROJECT 2012 AND 2013

Danny Nash continues to work on completing roof work at the Davis Building and the Jack County Law Enforcement Center.

COURTHOUSE LAWN, SPRINKLER SYSTEM AND LANDSCAPING

Update/Consider steps and measures for restoration/renovation of Courthouse lawn, sprinkler system and landscaping. Robbie McAllister has not responded to phone calls left by Commissioner Ward or emails from Judge Davenport.

COUNTY CHECK SIGNATURE POLICY

Consider revising County policy adopted requiring the signature of the department head and either the Auditor, Assistant Auditor, or County Treasurer on all departmental checks written in

excess of \$500.00. Commissioner Ward made a motion to accept this revised policy. Judge Davenport seconded and the motion carried unanimously.

COMMISSIONERS SWORN ANNUAL REPORT

Judge Davenport reminded the Commissioners that their sworn annual reports are due if they have not already turned them in.

PURCHASE OF NEW WINDOW BLINDS FOR COURTHOUSE

Judge Davenport presented additional information on purchasing new window blinds for the Courthouse and he will be placing the order this week with Lowe's. The purchase of these blinds was previously approved.

JOB DESCRIPTION FOR COUNTY PRECINCT ROAD HAND

Adoption of a job description and form for Jack County Precinct Road Hand was discussed. Judge Davenport made a motion to Table this item. Commissioner Cozart seconded and the motion carried unanimously.

RECESS FOR LUNCH AT 12:05 P. M. / RESUMED AT 1:16 P.M.

TERMINATION LETTER FROM WISE COUNTY MEDICAL & SURGICAL ASSOCIATION

Discussion of termination letter, dated May 17, 2013, on inmate medical services received from Wise County Medical & Surgical Association. A motion was made by Commissioner Cozart to accept the termination request from Wise County Medical & Surgical Association. Commissioner Ward seconded and the motion carried unanimously.

SURPLUS PROPERTY ONLINE AUCTION

Update on Surplus Property Online Auction including submitted list of surplus and or salvage property for approval of sale to the highest bidder at an upcoming county auction. Pictures have been taken of surplus property by Renee Bates and Associates for the online auction. Commissioner Cozart made a motion to accept the list of surplus items submitted by Sheriff Mayo. Commissioner Brock seconded and the motion carried unanimously.

COURTHOUSE SIGNAGE ORDER

Judge Davenport has ordered new signage where they are missing at various offices/rooms within the Courthouse.

JACK COUNTY APPRAISAL DISTRICT PRELIMINARY REPORT OF 2013


Review of Preliminary Report of 2013 values by the Jack County Appraisal District.

COUNTY HISTORICAL COMMISSION

Approve Invoice for County Historical Commission placement of order of discs for the Jack County Geo-Caching Project. Commissioner Ward made a motion to approve this order. Commissioner Cozart seconded and the motion carried. Commissioner Smith did not vote.

ADJOURN


There being no further business motion was made by Commissioner Cozart to adjourn and seconded by Commissioner Brock. The motion carried unanimously.

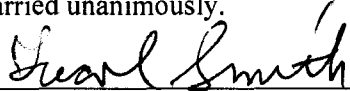


Pearl F. Smith, Commissioner Pct. #1




James Brock, Commissioner Pct. #2

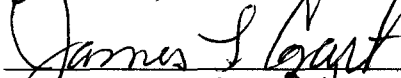

James L. Cozart, Commissioner Pct. #3

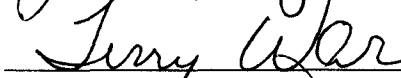

Terry Ward, Commissioner Pct. #4

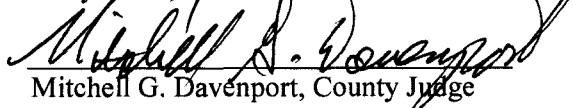


Mitchell G. Davenport, County Judge

ATTEST:


Janice Robinson, County Clerk



JACK COUNTY

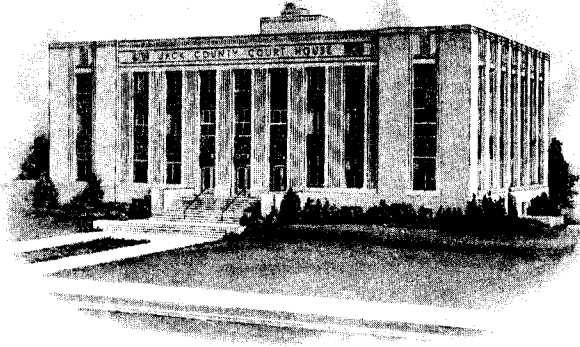

KIM GIBBY
County Treasurer
100 N. Main St., Ste. 201
Jacksboro, Texas 76458

JACKSBORO, TEXAS

AUDITOR AND TREASURER'S CERTIFICATE

I hereby certify that the following constitutes the Jack County Treasurer's Report for the monthly period ending on April 30, 2013.

This report was prepared for the purposes of comparing and reconciling the actual balances of the County's cash accounts and investments, if any, to its general ledger for the period stated.

Respectfully submitted,

- Kim Gibby -
Kim Gibby, Jack County Treasurer

Agreed:

- Earlene Rhoades -
Earlene Rhoades, Jack County Auditor

FILED FOR RECORD

_____ O'CLOCK _____ M.

MAY 24 2013

JANICE ROBINSON, County Clerk
JACK COUNTY, TEXAS

BY _____ DEPUTY

ORDER APPROVING TREASURER'S REPORT

After comparing and examining the Treasurer's Report for the monthly period ending April 30, 2013, and determining that the report is correct, the Court finds that the report should be approved. It is therefore ORDERED that the report is approved.

It is FURTHER ORDERED that the amounts received and paid from each fund, and the cash balance remaining in the Treasurer's custody are as indicated in the report itself.

ORDERED this 24th day of May 2013.

- Fearl Smith -
Fearl Smith,
Commissioner, Pct. 1, Jack County

- James Brock -
James Brock,
Commissioner, Pct. 2, Jack County

- James L. Cozart -
James L. Cozart,
Commissioner, Pct. 3, Jack County

- Terry Ward -
Terry Ward,
Commissioner, Pct. 4, Jack County

- Mitchell G. Davenport -
Mitchell G. Davenport,
County Judge of Jack County, Texas

ATTEST:

- Janice Robinson -
Janice Robinson, County Clerk of Jack County, Texas



TREASURER'S REPORT APRIL 2013					
UNCLAIMED PROPERTY ACCOUNT					
Date	Rec'd From	Description			Balance
4/30/13		BALANCE FORWARD			\$5,841.22
EXTRADITION ACCOUNT					
Date	Rec'd From	Description			Balance
4/30/13		BALANCE FORWARD			\$1,422.90
00078 ACCOUNT					
Date	Rec'd From	Description			
4/30/13		BALANCE SHOWN ON STATEMENT		\$ 4,881,999.72	
		Outstanding Checks		124,081.67	Balance
		ENDING BALANCE	4/30/13		\$4,757,918.05

RECAP OF MONEY APRIL 2013							
Fund	Balance	Transfer	Receipts	Accts Payable	Payroll	Transfer	Balance
Designation	04/01/13	Out				In	4/30/2013

Precinct #1	\$167,689.53	\$ -		\$ 15,971.33	\$ 10,704.84	\$ 25,278.00	\$ 166,291.36
Precinct #2	\$177,328.35	\$ -		\$ 28,818.76	\$ 10,678.46	\$ 25,278.00	\$ 163,109.13
Precinct #3	\$229,719.92	\$ -		\$ 50,045.21	\$ 10,402.60	\$ 25,278.00	\$ 194,550.11
Precinct #4	\$174,511.11	\$ -		\$ 25,218.77	\$ 10,979.88	\$ 25,278.00	\$ 163,590.46
Road & Bridge	\$637,829.59	\$ 101,112.00	\$ 150,660.41			\$ -	\$ 687,378.00
R&B Heavy Equipment	(\$216,044.54)	\$ -	\$ 1,621.22			\$ -	\$ (214,423.32)
Lateral Road	\$194,973.45	\$ -				\$ -	\$ 194,973.45
Law Library	\$24,240.85	\$ -	\$ 315.00	\$ 187.00		\$ -	\$ 24,368.85
Records Preservation	\$4,994.98	\$ -	\$ 100.00			\$ -	\$ 5,094.98
Work Program	\$45.17	\$ -				\$ -	\$ 45.17
Guardianship Fund	\$2,360.00	\$ -	\$ 40.00			\$ -	\$ 2,400.00
Emergency Mgmt	\$197,449.90	\$ -		\$ 589.16		\$ -	\$ 196,860.74
CH Renovation	\$376,056.54	\$ -				\$ -	\$ 376,056.54
CH Renovation I&S fund bal	(\$223,780.90)	\$ -	\$ 1,791.89			\$ -	\$ (221,989.01)
General Fund	\$2,527,272.24	\$ -	\$ 108,986.26	\$ 211,761.27	\$ 147,429.85	\$ -	\$ 2,277,067.38
Judge's State Supplement	\$2,253.69	\$ -				\$ -	\$ 2,253.69
Dist. & Co. Court Tech	\$5,386.45	\$ -	\$ 158.50			\$ -	\$ 5,544.95
Probate Education	\$2,260.32	\$ -	\$ 10.00			\$ -	\$ 2,270.32
Records Management	\$5,759.54	\$ -	\$ 205.29			\$ -	\$ 5,964.83
Courthouse Security	\$150,205.08	\$ -	\$ 1,207.77	\$ 371.11		\$ -	\$ 151,041.74
Justice Court Tech	\$18,145.82	\$ -	\$ 745.75			\$ -	\$ 18,891.57
Interest & Sinking	\$503,047.08	\$ -	\$ 10,750.35	\$ 7,030.42		\$ -	\$ 506,767.01
State Fines & Fees	\$77,904.15	\$ -	\$ 23,435.74	\$ 40,751.22		\$ -	\$ 60,588.67

TOTALS	\$ 5,039,608.32	\$ 101,112.00	\$ 300,028.18	\$ 380,744.25	\$ 190,195.63	\$ 101,112.00	\$ 4,768,696.62

XX

XX

XX

Jack County
Bank Account Reconciliaton
4/30/2013

Bank Balance According to Statement	\$ 4,881,999.72
Outstanding Deposits	\$ -
Outstanding Checks	\$ 124,081.67
Balance	\$ 4,757,918.05

Balance per General Ledger by Fund

10	PCT. 1	\$ 166,291.36
20	PCT. 2	\$ 163,109.13
30	PCT. 3	\$ 194,550.11
40	PCT. 4	\$ 163,590.46
50	ROAD & BRIDGE C.W.	\$ 687,378.00
51	R&B Heavy Equipment	\$ (214,423.32)
60	LATERAL ROADS	\$ 194,973.45
70	LAW LIBRARY	\$ 24,368.85
80	Preservation fund	\$ 5,094.98
81	Work Program	\$ 45.17
82	Guardianship Fund	\$ 2,400.00
83	Emergency Management	\$ 196,860.74
84	Courthouse Renovations	\$ 376,056.54
85	Courthouse Renovations I&S	\$ (221,989.01)
90	GENERAL	\$ 2,277,067.38
91	COUNTY JUDGE EXCESS	\$ 2,253.69
92	Dist. & Co. Clerk Tech	\$ 5,544.95
93	PROBATE	\$ 2,270.32
94	RECORDS MANAGEMENT	\$ 5,964.83
95	COURTHOUSE SECURITY	\$ 151,041.74
96	J.P. TECHNOLOGY	\$ 18,891.57
98	INTEREST & SINKING	\$ 506,767.01
99	State Fines & Fees	\$ 60,588.67
	Balance per General Ledger	\$ 4,768,696.62
	Balance per Bank Statement	\$ 4,757,918.05
	Unlocated difference	\$ (10,778.57)

COUNTY OF JACK

STATE OF TEXAS

FILED FOR RECORD
O'CLOCK _____ M.

JUN 20 2013

ANICE ROBINSON, County Clerk
JACK COUNTY, TEXAS

A RESOLUTION OF THE JACK COUNTY COMMISSIONERS' COURT ADOPTING GUIDELINES AND CRITERIA GOVERNING TAX ABATEMENT AGREEMENTS BY THE COUNTY OF JACK, TEXAS

WHEREAS, Texas Tax Code Section 312.002 provides that no municipality or county may designate an area as a reinvestment zone, and that no taxing unit may execute a tax abatement agreement under Texas Tax Code chapter 312, unless it first (i) establishes guidelines and criteria for tax abatement agreements and (ii) adopts a resolution stating that the taxing unit elects to become eligible to participate in tax abatement; and

WHEREAS, the County of Jack, Texas, desires to be eligible to participate in tax abatement under certain circumstances; now therefore,

BE IT RESOLVED BY THE COMMISSIONERS COURT OF JACK COUNTY, TEXAS THAT

ARTICLE I.

Jack County, Texas elects to be eligible to participate in tax abatement.

ARTICLE II

The following guidelines and criteria were previously established, are hereby established and shall hereafter govern tax abatement agreements by the County of Jack, Texas:

1. Improvements proposed as part of a tax abatement agreement for property located within a duly designated reinvestment zone shall be commenced within two (2) years of the date designated in said agreement.
2. All construction proposed, as part of any such improvements, shall meet applicable County of Jack, Texas, Codes and Zoning requirements.
3. All property included in a tax abatement shall be maintained in accordance with all applicable County of Jack, Texas, Codes and Zoning requirements during the term of the tax abatement agreement.
4. Throughout tax abatement agreement, the owner(s) or persons in possession and control of the improvements located thereon which is included within an area which is the subject of a tax abatement agreement shall pay all lawfully assessed ad valorem taxes levied on such property before the same shall become delinquent.
5. For property located in a commercial and/or industrial reinvestment zone, and proposed as the subject of a tax abatement agreement, the following criteria shall apply:
 - a. The proposed improvements must have the effect of increasing the value of the real property upon which they are located; and,
 - b. The proposed improvements shall have the effect of adding to the available number of jobs and/or retaining existing jobs in the greater Jack County, Texas area.

6. For residential property located in a residential reinvestment zone, and proposed as the subject of a tax abatement agreement, the following criteria shall apply:
 - a. The proposed improvements shall address the blighting or deteriorating influences on the subject property;
 - b. The proposed improvements shall address building safety, unsanitary or unsafe conditions, or property deterioration; and
 - c. Where applicable, the improvements shall address faulty lot layout with respect to size, accessibility, or usefulness.

7. All improvements proposed, as part of a tax abatement agreement, shall further the purposes established by the Legislature of the State of Texas in Chapter 312 of the Texas Tax Code.

8. In accordance with Texas Tax Code section 312.002, these guidelines and criteria shall not limit the discretion of the County to decide whether to enter into a specific tax abatement agreement. Accordingly, the County may enter into a particular tax abatement agreement whenever it determines that it is in the best interests of the County to enter into such agreement and provide such abatement with respect to a particular applicant, In doing so, the County may vary from the provisions of this Tax Abatement Policy Statement in any respect that is not contrary to state law.

ARTICLE III

This resolution shall be effective from its adoption on May 24, 2013, for the full period authorized by law.

PASSED, APPROVED, AND ADOPTED THIS 24th day of May, 2013.

COUNTY OF JACK

By:

Mitchell G. Davenport
 Mitchell G. Davenport,
 County Judge of Jack County, Texas

Fearl F. Smith
 Fearl F. Smith,
 County Commissioner, Prct. 1, Jack County


James Brock
 James Brock,
 County Commissioner, Prct. 2, Jack County

James L. Cozart
 James L. Cozart,
 County Commissioner, Prct. 3, Jack County

Terry Ward
 Terry Ward,
 County Commissioner, Prct. 4, Jack County

ATTEST:

Janice C. Robinson
 Janice C. Robinson,
 County Clerk of Jack County, Texas

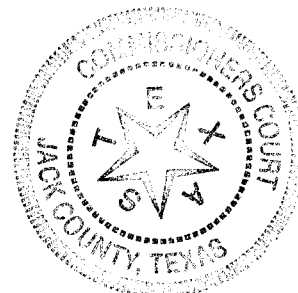

APPLICATION FOR PERMIT AND RIGHT-OF-WAY
TO CONSTRUCT PIPELINE OR UTILITY

THE STATE OF TEXAS
COUNTY OF JACK

NOW COMES -Targa Midstream Services, LLC, hereinafter called Company, and respectfully makes this application to the Commissioners Court of Jack County, Texas, to grant unto Company a permit and Right-of-Way to lay a pipeline or place a utility across and under the public roads of the County of Jack, State of Texas, conditioned as follows:

1. That said Company, in consideration for the grant by said County, does hereby agree that said pipeline/utility of the following description, crossing a county road in Precinct - 3, Jack County, Texas, at a point hereinafter indicated, will be constructed in such a manner that the construction of same will not interfere with public travel, and that no construction will begin until the Commissioner of said precinct, his agents, or employee approves said location by an on-site inspection.

DESCRIPTION AND LOCATION (Map must be attached):

Approximately 0.8 miles East of its Intersection with Sand Flat Road.

2. That such pipeline/utility shall be encased, so buried, covered, constructed and maintained as not to interfere with the use and occupancy of such roads by the public or the County. That a pipeline shall be buried to the depth of three (3) feet below the surface of the borrow ditch and that the road will be restored at the time of construction to its original condition.

3. That in the event it becomes necessary to build a Farm-to-Market Road or other road across such roads, it will become the duty of said Company to adjust its pipeline with such construction without compensation from the County.

4. If said crossing is accomplished by crossing the traveled portion of said road, then the Company agrees it shall, that at its expense, bore under the road as its means of crossing and not cut or trench said road for a crossing.

5. Company shall fill and level ditches using appropriate fill material or gravel so as to return the road and/or borrow ditch in same condition as before construction so far as possible. Company shall remove any large rocks unearthed at construction at its expense.

6. That Company shall pay unto the Treasurer of Jack County, Texas the sum of \$500.00 at the time of application. In the event that the permit is not granted, the application fee will be returned.

7. That said Right-of-Way may be assigned by Company without further grant or procedure.

8. In the event that the Company abandons its line, the Company shall remove its line from the roadway and this grant is vacated.

DATED THIS 13 day of May, 2013.

Recommended by:

APPLICANT: Lytanya Barnett
Phone No. 940-282-9053

COMMISSIONER:
PRECINCT # -

APPROVED: [Signature]

County Judge of Jack County, Texas

By: _____

FILED FOR RECORD

_____ O'CLOCK _____ M.

MAY 28 2013

JANICE ROBINSON, County Clerk
JACK COUNTY, TEXAS


BY _____ DEPUTY

NOTES:

1. BASIS OF BEARING IS TEXAS STATE PLANE COORDINATE SYSTEM, ZONE 4202, NAD 83. COORDINATES SHOWN ARE NAD 83, DECIMAL DEGREE FORMAT.
2. SURVEYOR HAS MADE NO INVESTIGATION OR INDEPENDENT SEARCH FOR EASEMENTS, ENCUMBRANCES, OR ANY OTHER FACTS THAT AN ACCURATE AND CURRENT TITLE SEARCH MAY DISCLOSE.
3. NOT ALL IMPROVEMENTS ARE SHOWN.


CONTRACTORS: THE UTILITIES SHOWN HEREON ARE APPROXIMATE AND DETERMINED FROM ABOVE GROUND OBSERVATION. IT IS YOUR RESPONSIBILITY TO CONTACT DIGTESS OR OTHER LOCATING SERVICES FOR LOCATION OF UTILITIES PRIOR TO EXCAVATING.

PLAN
SCALE 1"=40'

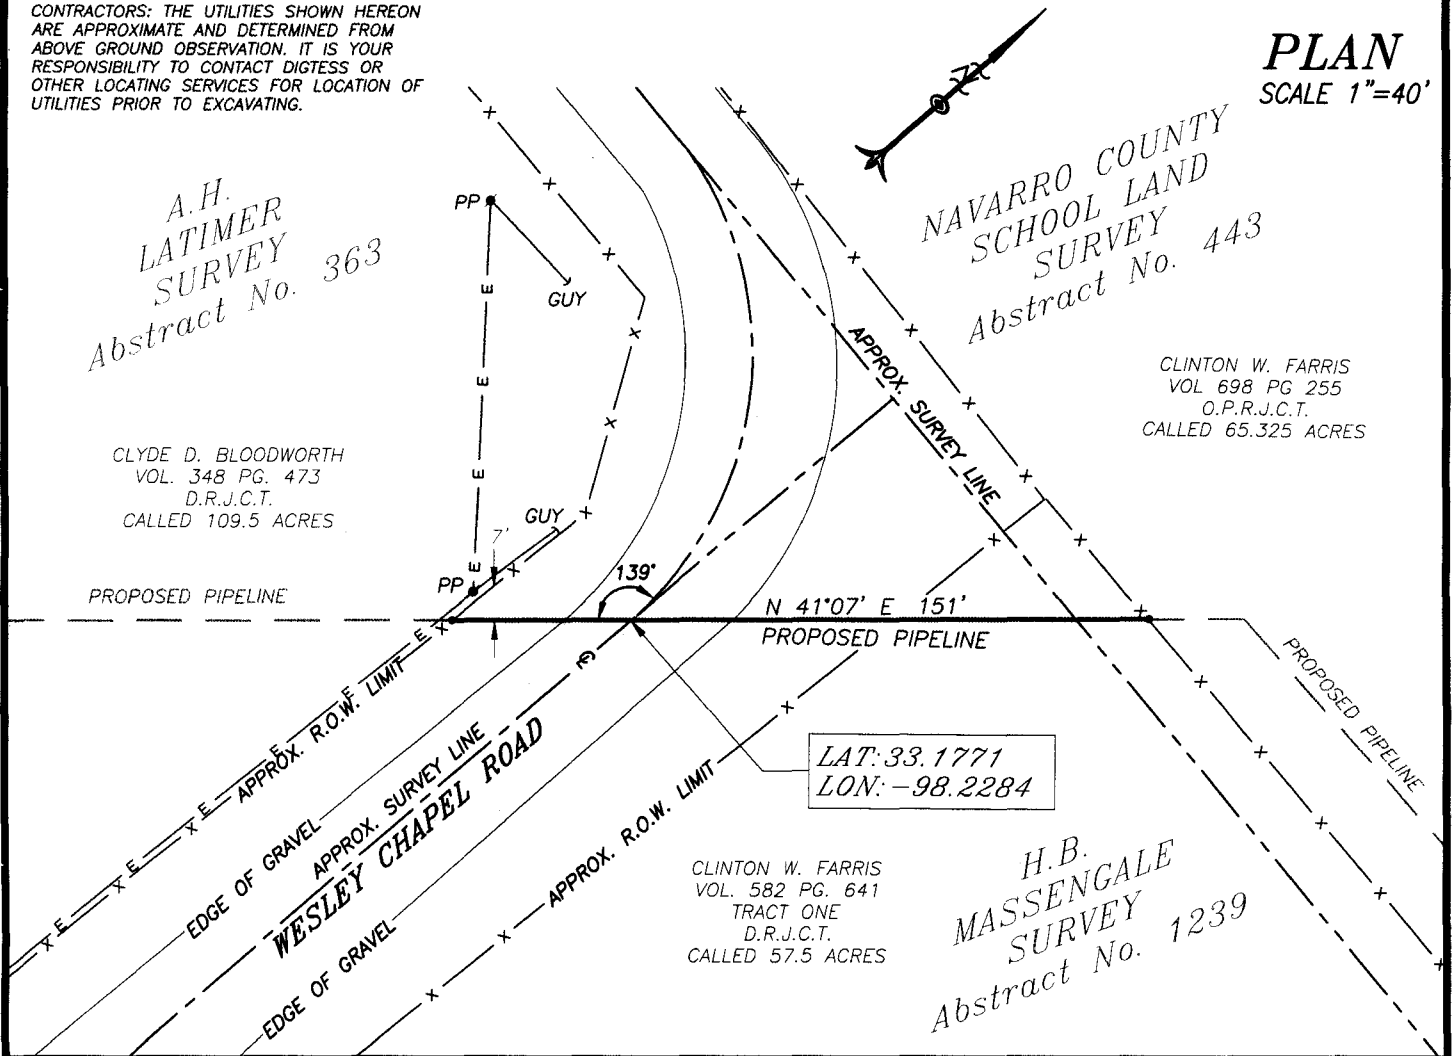

PROFILE

SCALE:
HOR. 1" = 40'
VERT. 1" = 10'

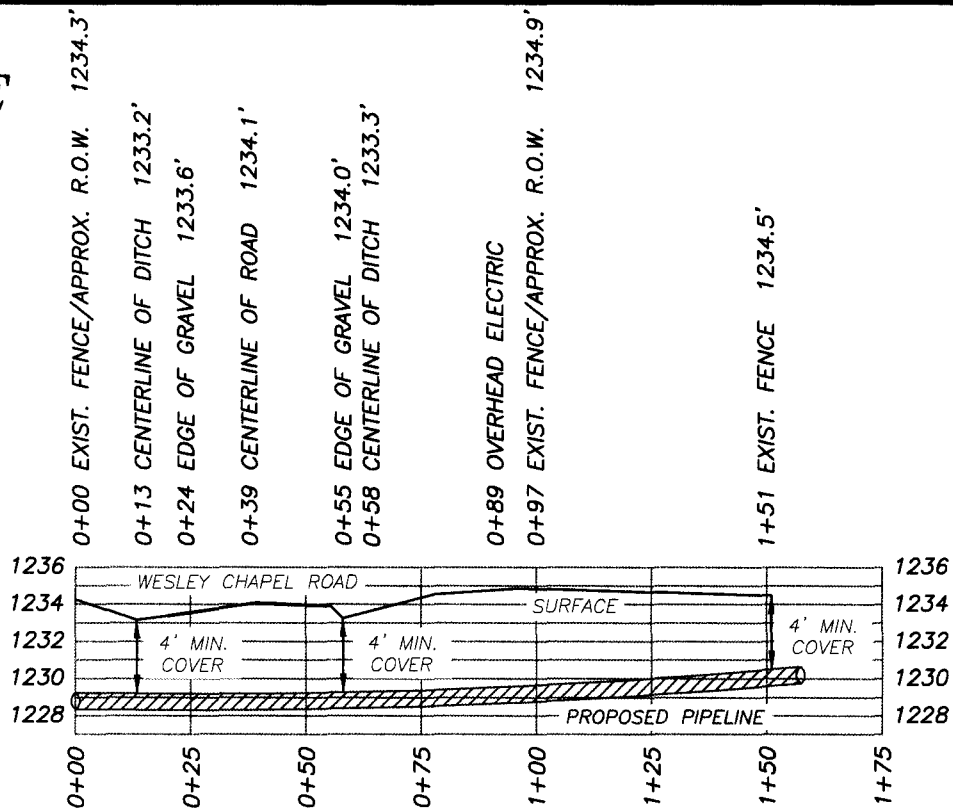

PROFILE SHOWING PROPOSED TARGA PIPELINE CROSSING WESLEY CHAPEL ROAD (LAT. 33.1771, LONG. -98.2284) APPROXIMATELY 0.8 MILES EAST OF ITS INTERSECTION WITH SAND FLAT ROAD IN THE A. H. LATIMER SURVEY, ABSTRACT NO. 363, H. B. MASSENGALE SURVEY, ABSTRACT NO. 1239 N. .C. S. L. SURVEY, ABSTRACT NO. 443 IN JACK COUNTY, TEXAS

TARGA MIDSTREAM SERVICES LLC

WESLEY CHAPEL ROAD PROFILE
MAXWELL E CDP
PROPOSED PIPELINE
PROJECT NO. 52624

A. H. LATIMER SURVEY A-363
H.B. MASSENGALE SURVEY A-1239
N.C.S.L. SURVEY A-443

JOB: Maxwell E CDP

DRAWN BY: JNU

DATE: 05/09/13




CROSSWAY
surveying

6421 CAMP BOWIE BLVD., SUITE 418
FORT WORTH, TEXAS 76116 (817) 550-8026

P:\Targa\Maxwell E CDP
52024\Profiles\Wesley Chapel Road.dwg

TOTAL LENGTH: 151'
RODS: 9.15

JACK COUNTY

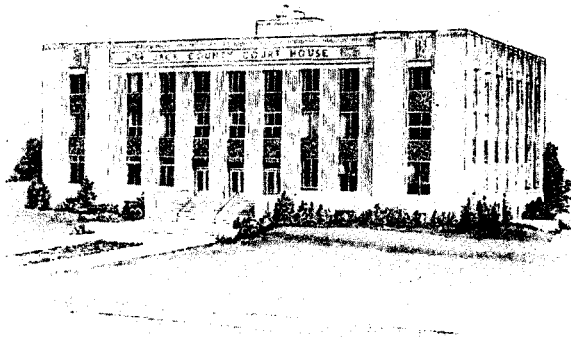

EARLENE RHOADES
COUNTY AUDITOR

100 MAIN, ROOM 202
JACKSBORO TEXAS 76458


(940) 567-2863

JACKSBORO, TEXAS

April 23, 2013

It has come to my attention that because of the Local Government Code section 113.042(a) states that checks written on accounts set up for funds collected by a County Official over \$500.00 are to be signed by the County Auditor or County Treasurer. I met with the outside auditors and the Commissioners Court and was told that we had to comply with this ruling, this is not my idea. I'm sorry for the inconvenience this is going to cause. If you have any question please call me or the County Judge. I am in my office by 5:00am every morning or in the courthouse if you need a check signed, if not the County Treasurer will be happy to sign the checks.


Thank you,


Earlene Rhoades
Jack County Auditor

FILED FOR RECORD
_____ O'CLOCK _____ M.

MAY 27 2013

JANICE ROBINSON, County Clerk
JACK COUNTY, TEXAS
BY _____ DEPUTY

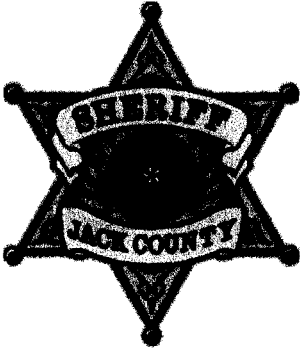

Jack County Sheriff's Office
1432 FM 3344
Jacksboro, Texas 76458
Ph: 940-567-2161
Fax: 940-567-2144
Sheriff Melvin Mayo
www.jackcountylec.com



2013 SURPLUS / SALVAGE PROPERTY LIST

- 1- 2007 Ford F-150 extended cab pickup truck, mileage 181435
- 1- 2007 Ford F-150 extended cab pickup truck, mileage 154759 overdrive out on transmission.
- 11- L-3 Communications Mobile Vision VHS in car video recording systems.
- 1- Lot of Misc. computer electrical components.
- 5- Emergency vehicle lightbars.
- 1- Lot of emergency lights, radars with antennas, emergency vehicle related wiring, radios.
- 1- Jackson stainless steel dishwasher.
- 1- Pneumatic automobile lift.
- 1- Bunn automatic coffee maker.
- 1- Kyocera KM1650 copier, printer, scanner, fax.
- 1- Kyocera KM3035 copier, printer, scanner, fax with multi. page collator.

Respectfully submitted with photographs attached, for disposition by Commissioners Court this 24th day of May, 2013.

FILED FOR RECORD

_____ O'CLOCK _____ M.

MAY 24 2013

JANICE ROBINSON, County Clerk
JACK COUNTY, TEXAS

BY _____ DEPUTY

Sheriff Jack County

A handwritten signature in black ink that reads "Melvin Mayo".

Melvin Mayo

